


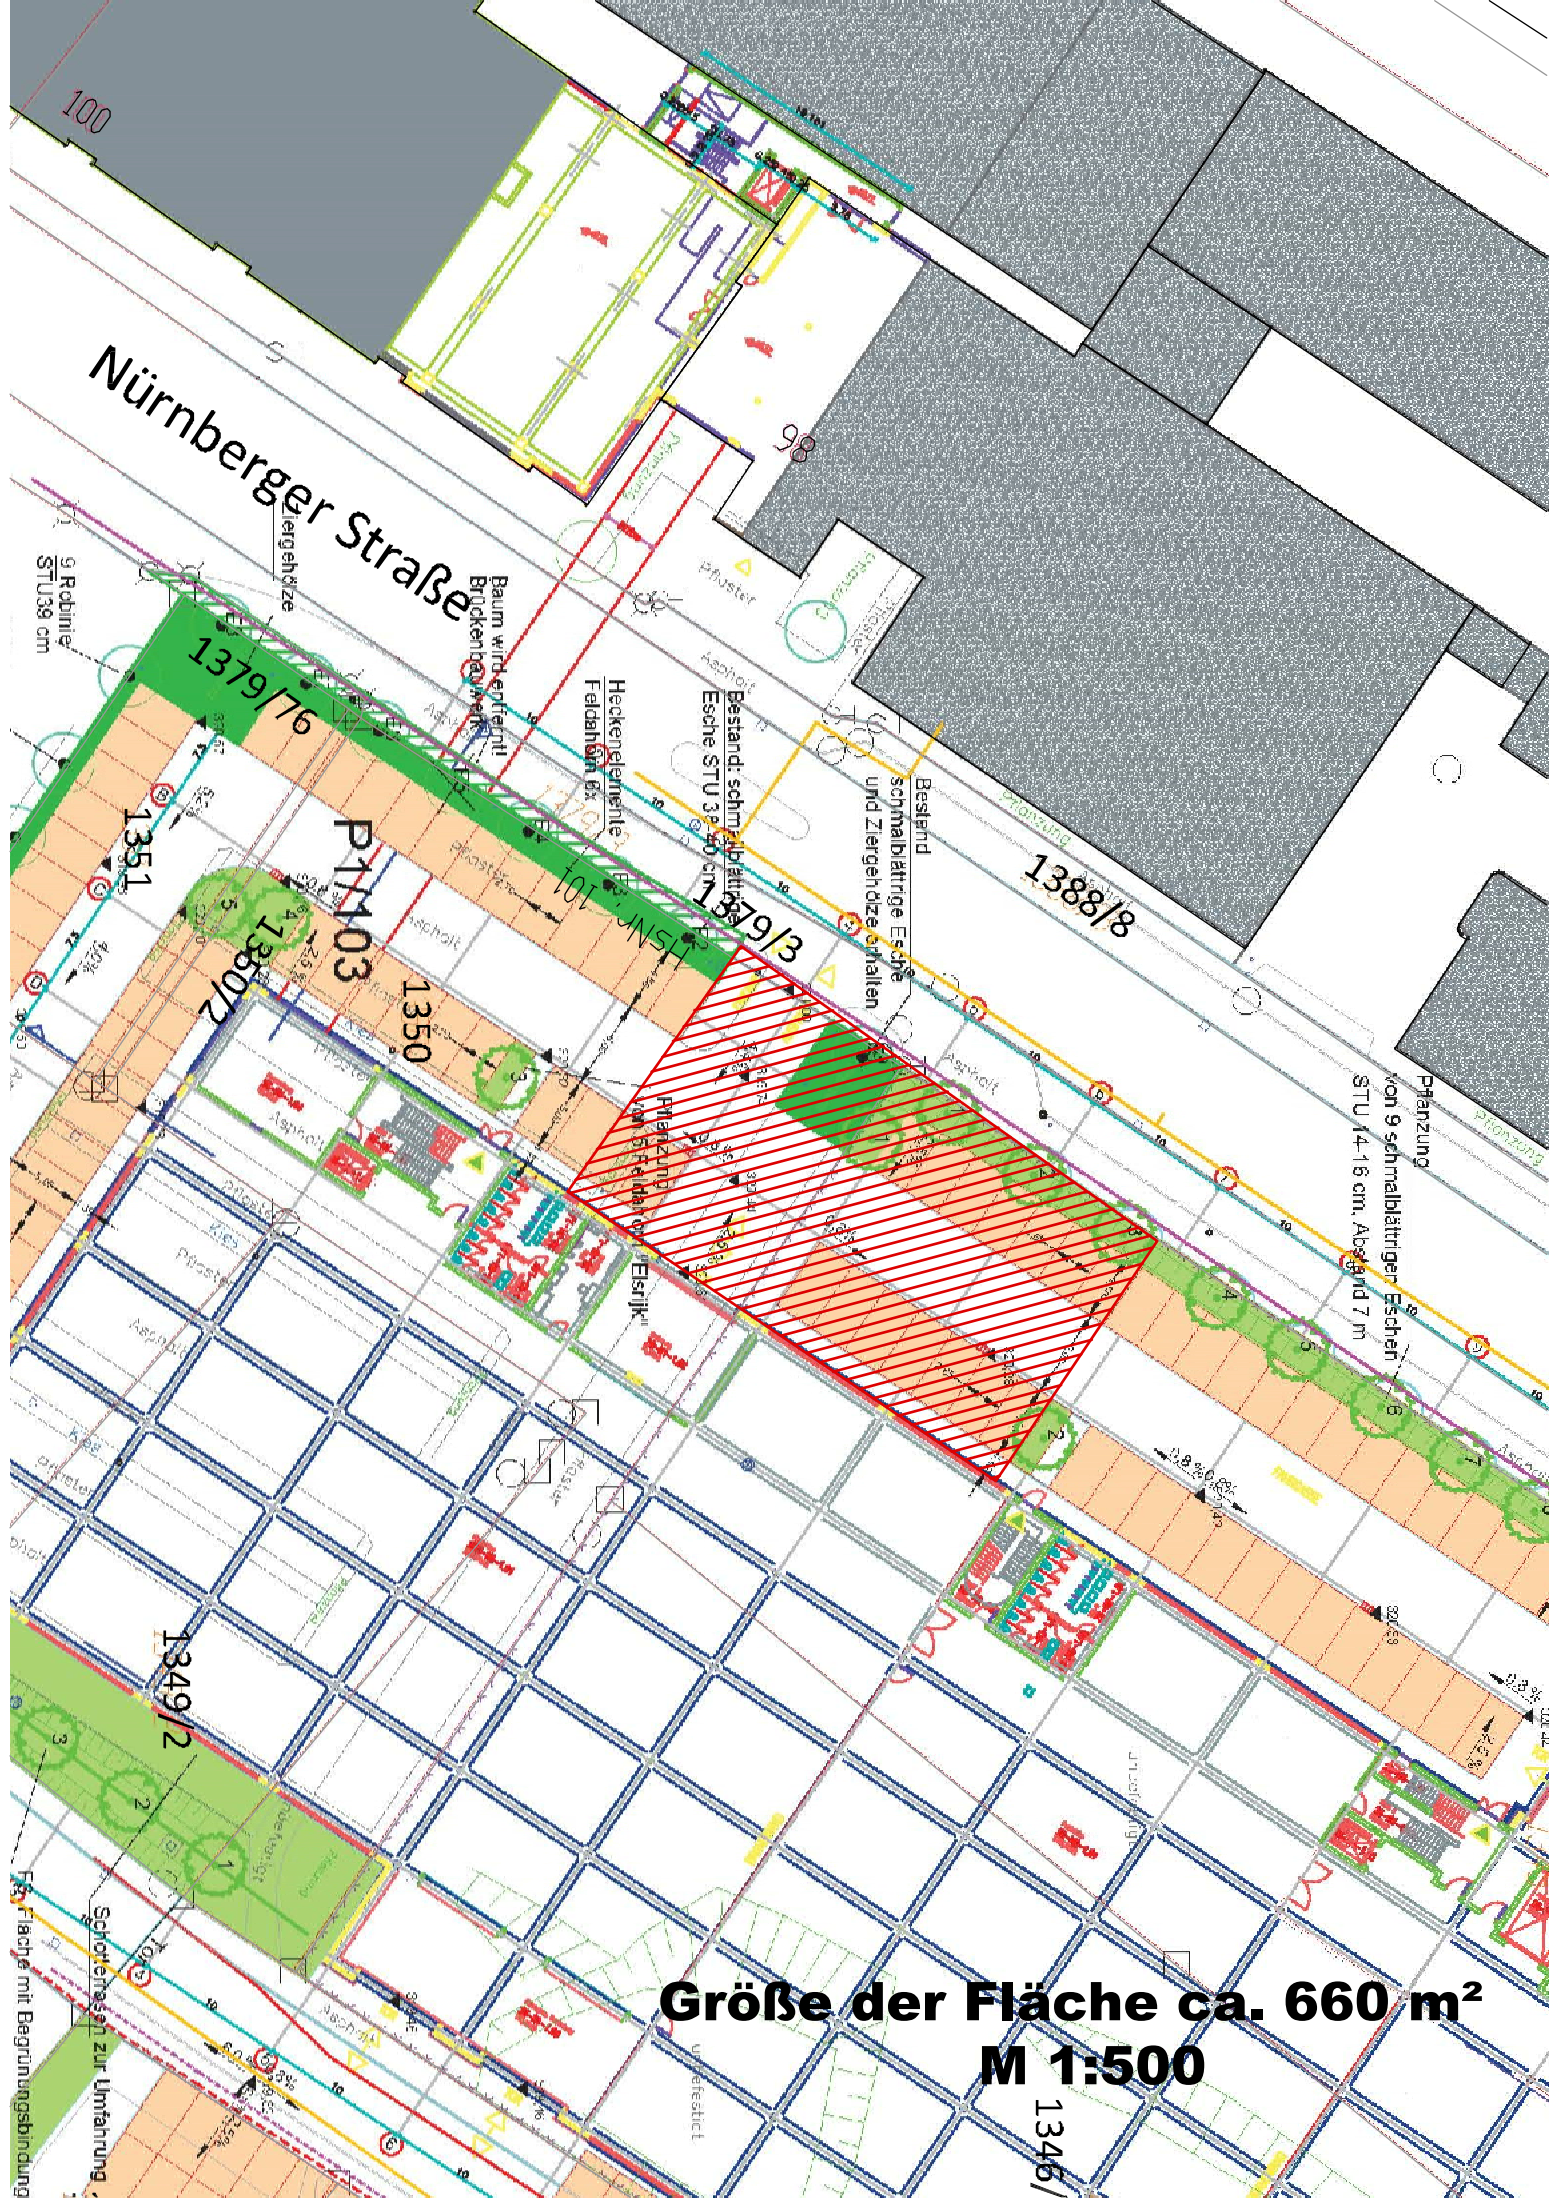

Größe der Fläche ca. 660 m²
M 1:500